

NO DIMENSIONS TO BE SCALED FROM THIS DRAWING



This drawing is issued for the sole and exclusive use of the named recipient. Distribution to any third party is on the strict understanding that no liability is accepted by Pick Everard for any discrepancies, errors or omissions that may be present, and no guarantee is offered as to the accuracy of information shown

CDM - RESIDUAL RISKS  
The following are considered to be significant risks relevant to this drawing, which could not be fully mitigated or removed through design. Further possible control measures have been identified within the Design Risk Assessments which may help to mitigate these and other identified risks further during the construction / maintenance

**APPROVED**

KEEP CLEAR

**REVISED**

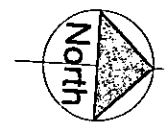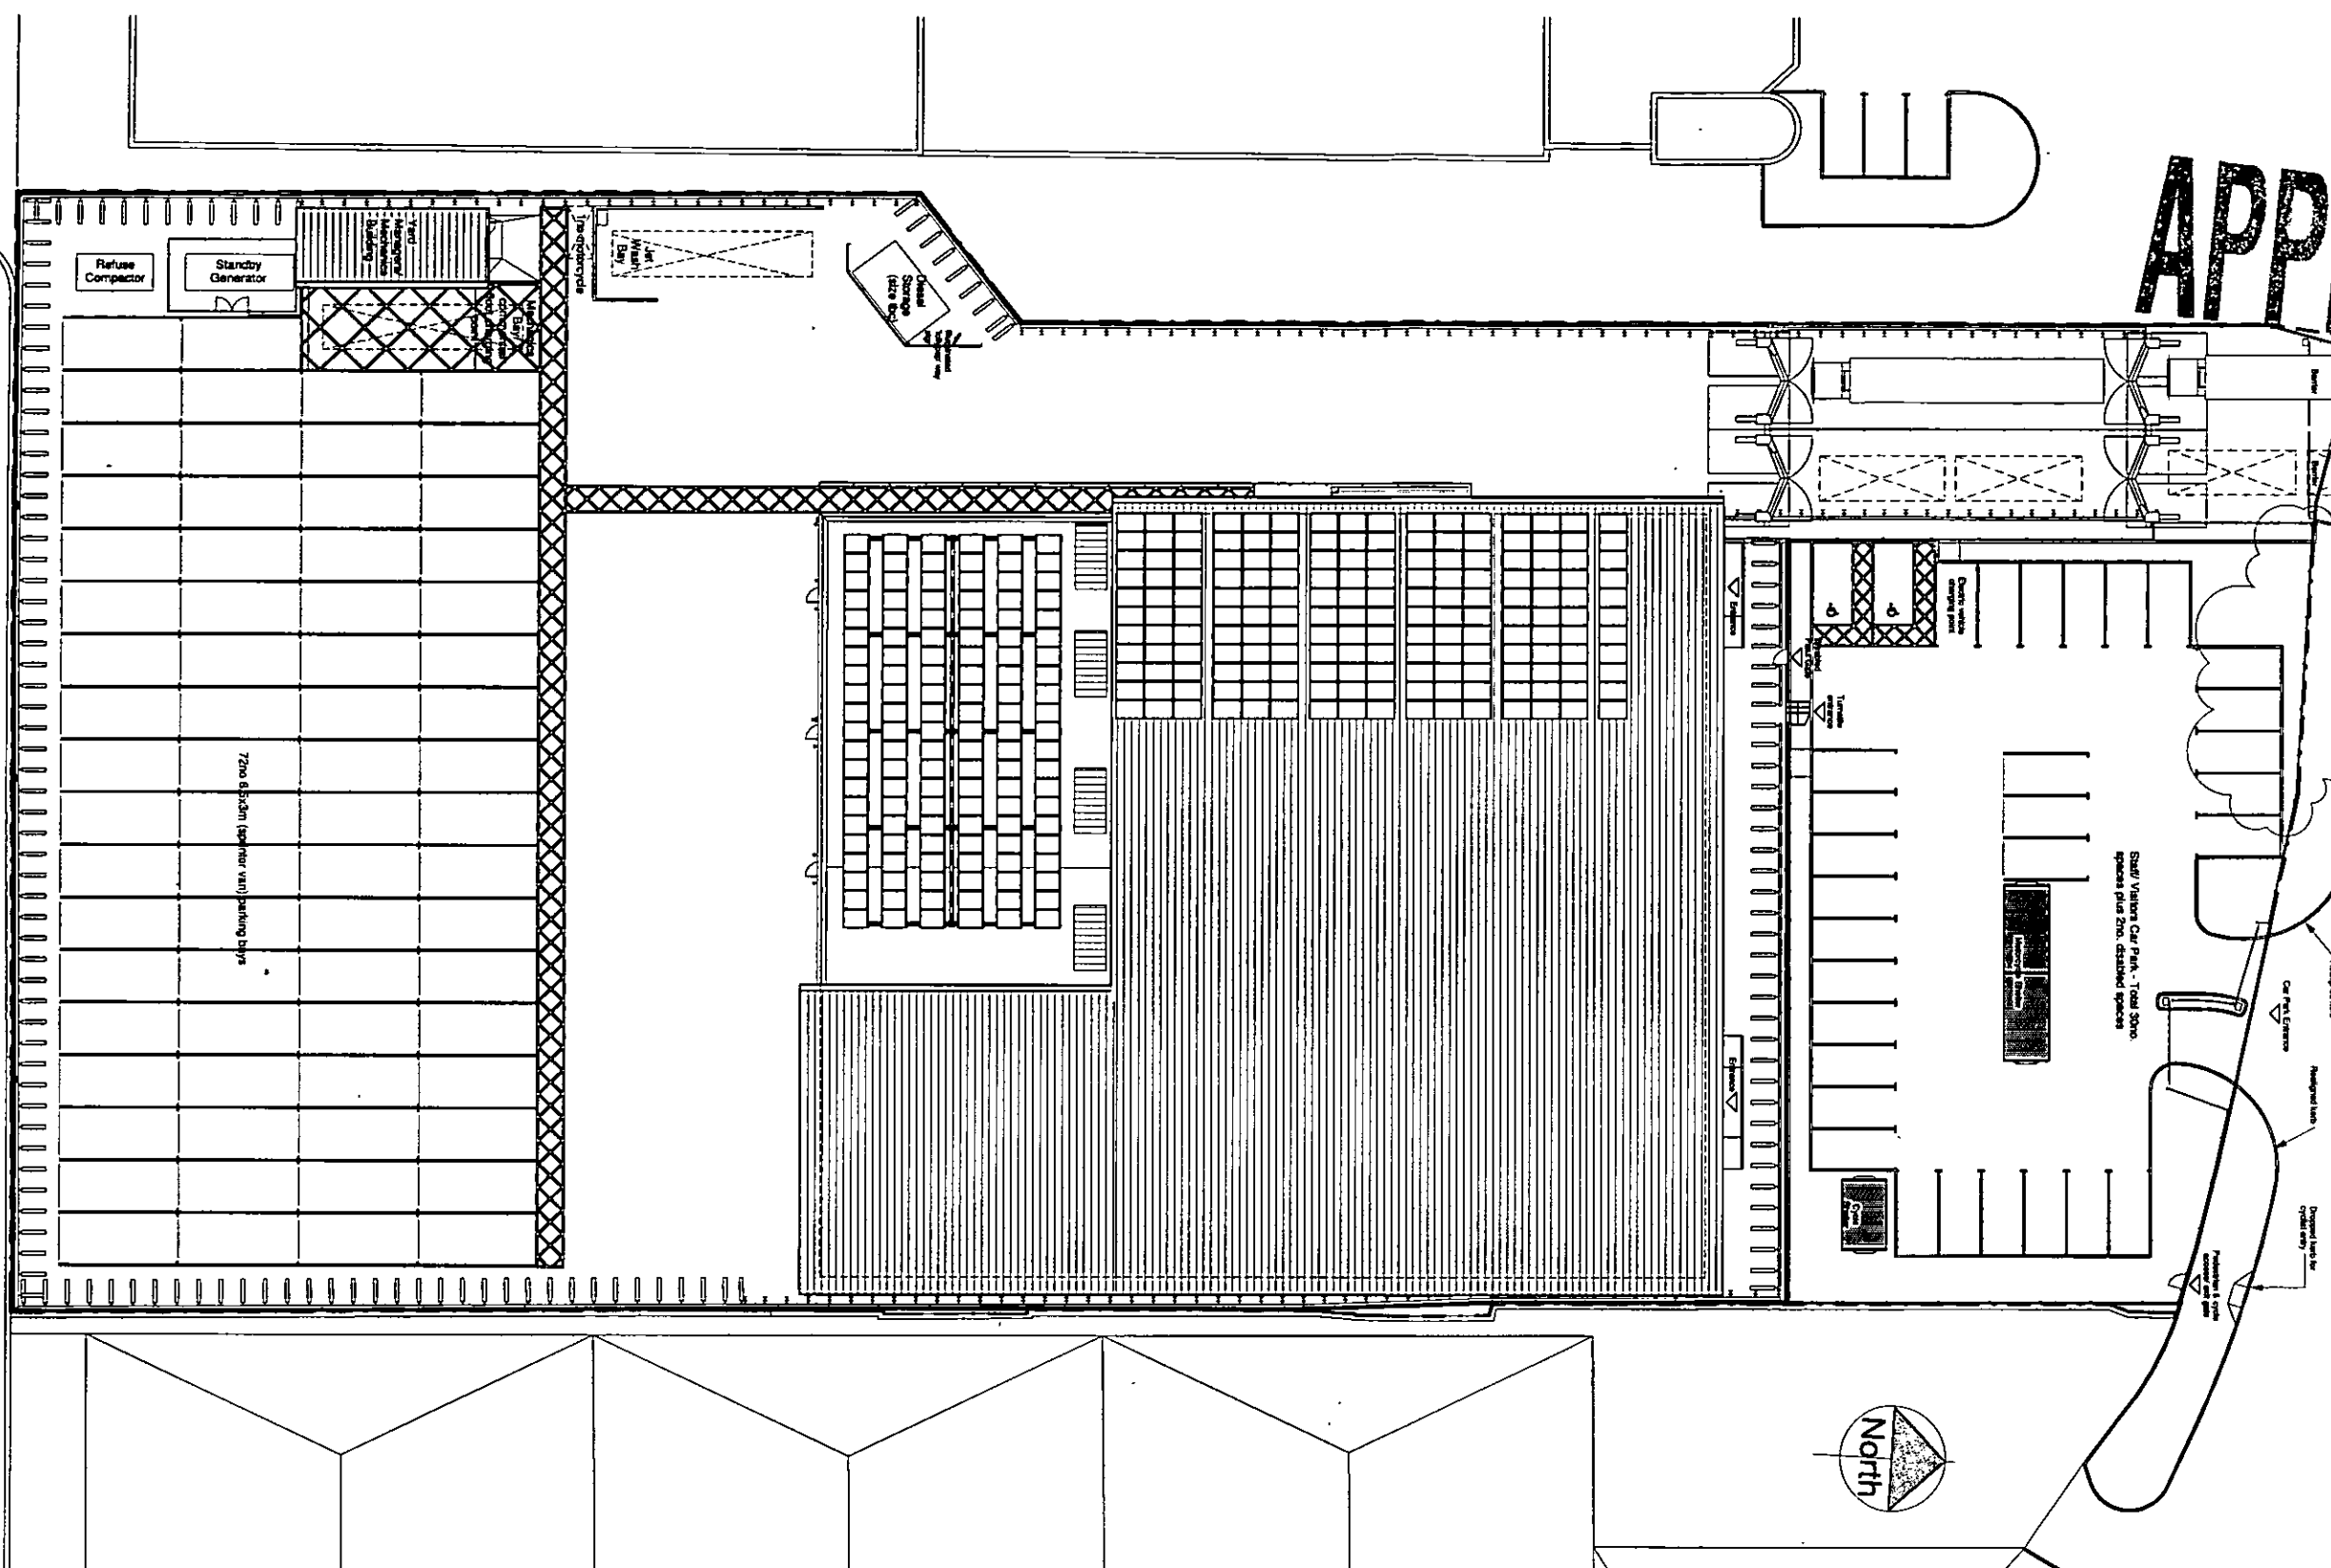

Rev	Description	Date	Drawn	Check
J	Revised street hierarchy / 1st floor corrected	15.10.12	MWW	MSW
I	Issued for tender	19.09.12	MWW	MSW
H	Working program	11.09.12	MWW	MSW
G	Design freeze	23.08.12	MWW	MSW
F	Inc. entrance terraces (D0-12) omitted in line with client's comments	22.08.12	MWW	MSW
D	Door fits added	02.08.12	MWW	MSW
C	Plotting issue	27.07.12	MWW	MSW
B	Site Plan developed generally	20.07.12	MWW	MSW
A	Plot issue	04.07.12	MWW	MSW
Rev/less				

THIS DRAWING ILLUSTRATES DESIGN INTENT ONLY AND IS SUBJECT TO DETAIL DEVELOPMENT BY THE CONTRACTOR

Architects  
Consulting Engineers  
Project Managers  
Surveyors

**PICK EVERARD**

Project  
Project Park Royal

Halford House  
Charles Street  
Leicester  
LE1 8HA  
Phone 0115 223 4400  
Fax 0115 223 44122233  
consultants@pick-everard.co.uk  
www.pick-everard.co.uk

Drawing Title Site Plan	Status TENDER
Scale - unless otherwise stated 1:200	Sheet of A1
Drawing Number 120437 / A / 001	Rev J