
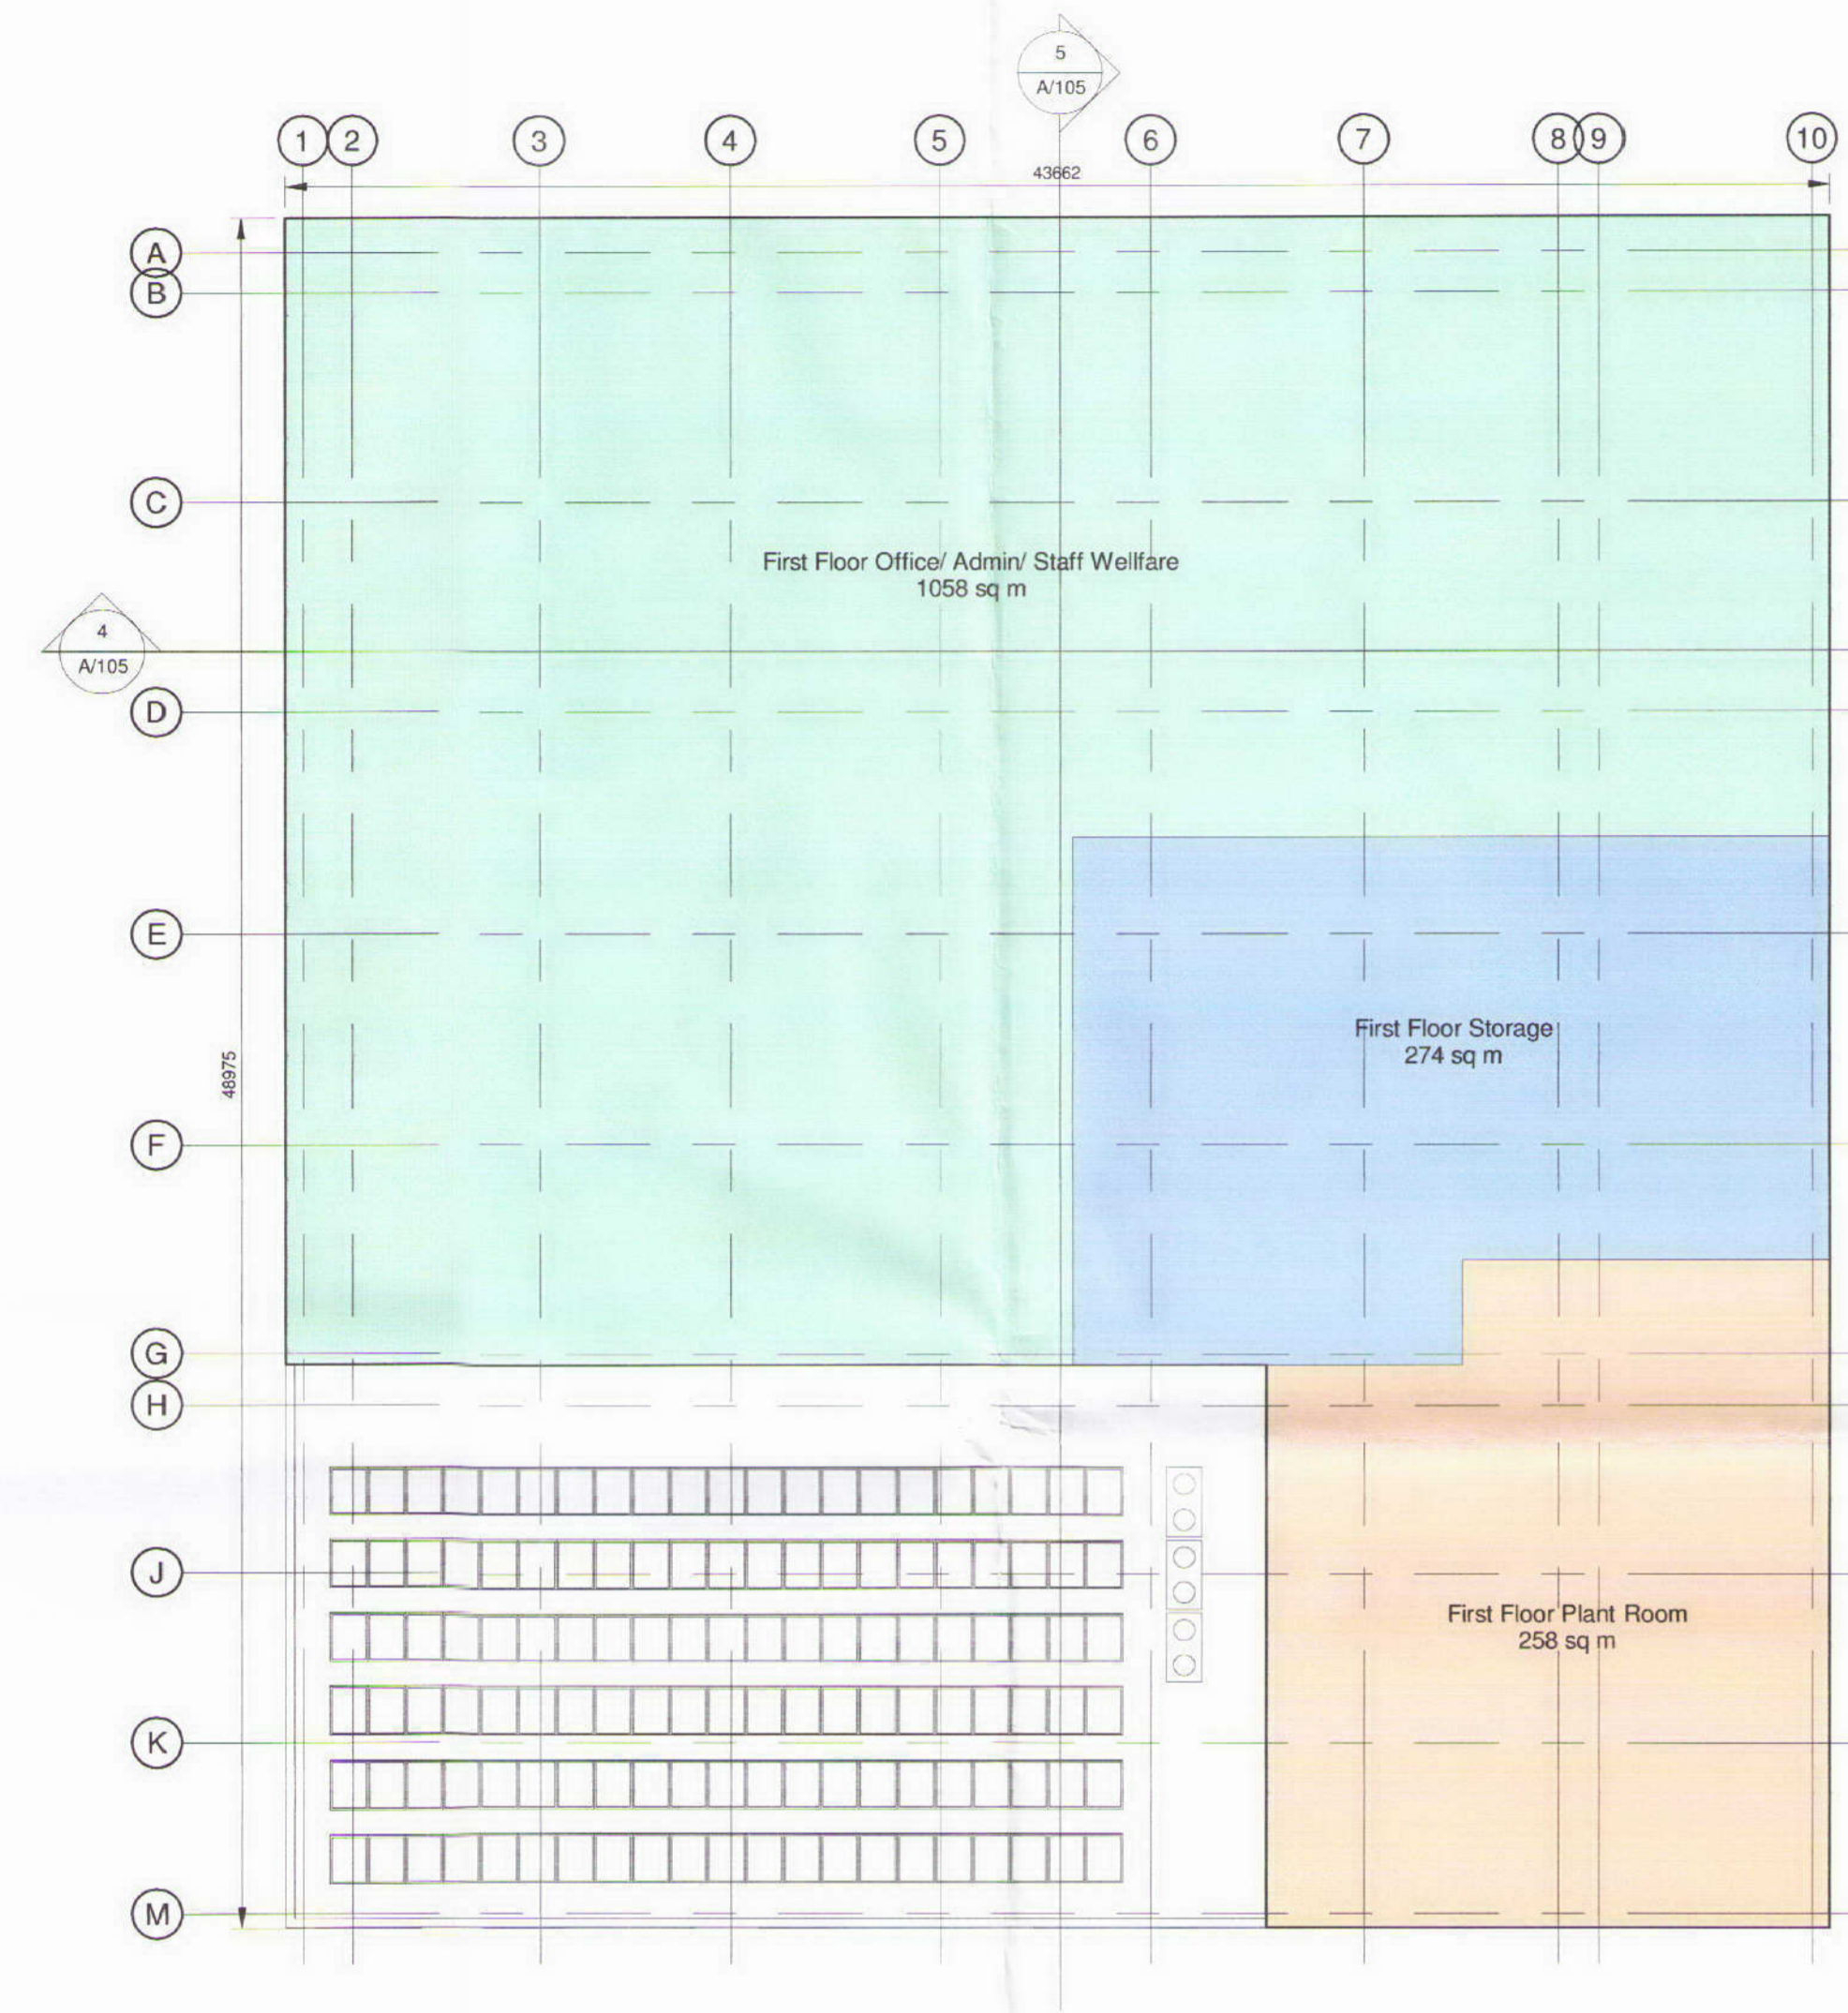
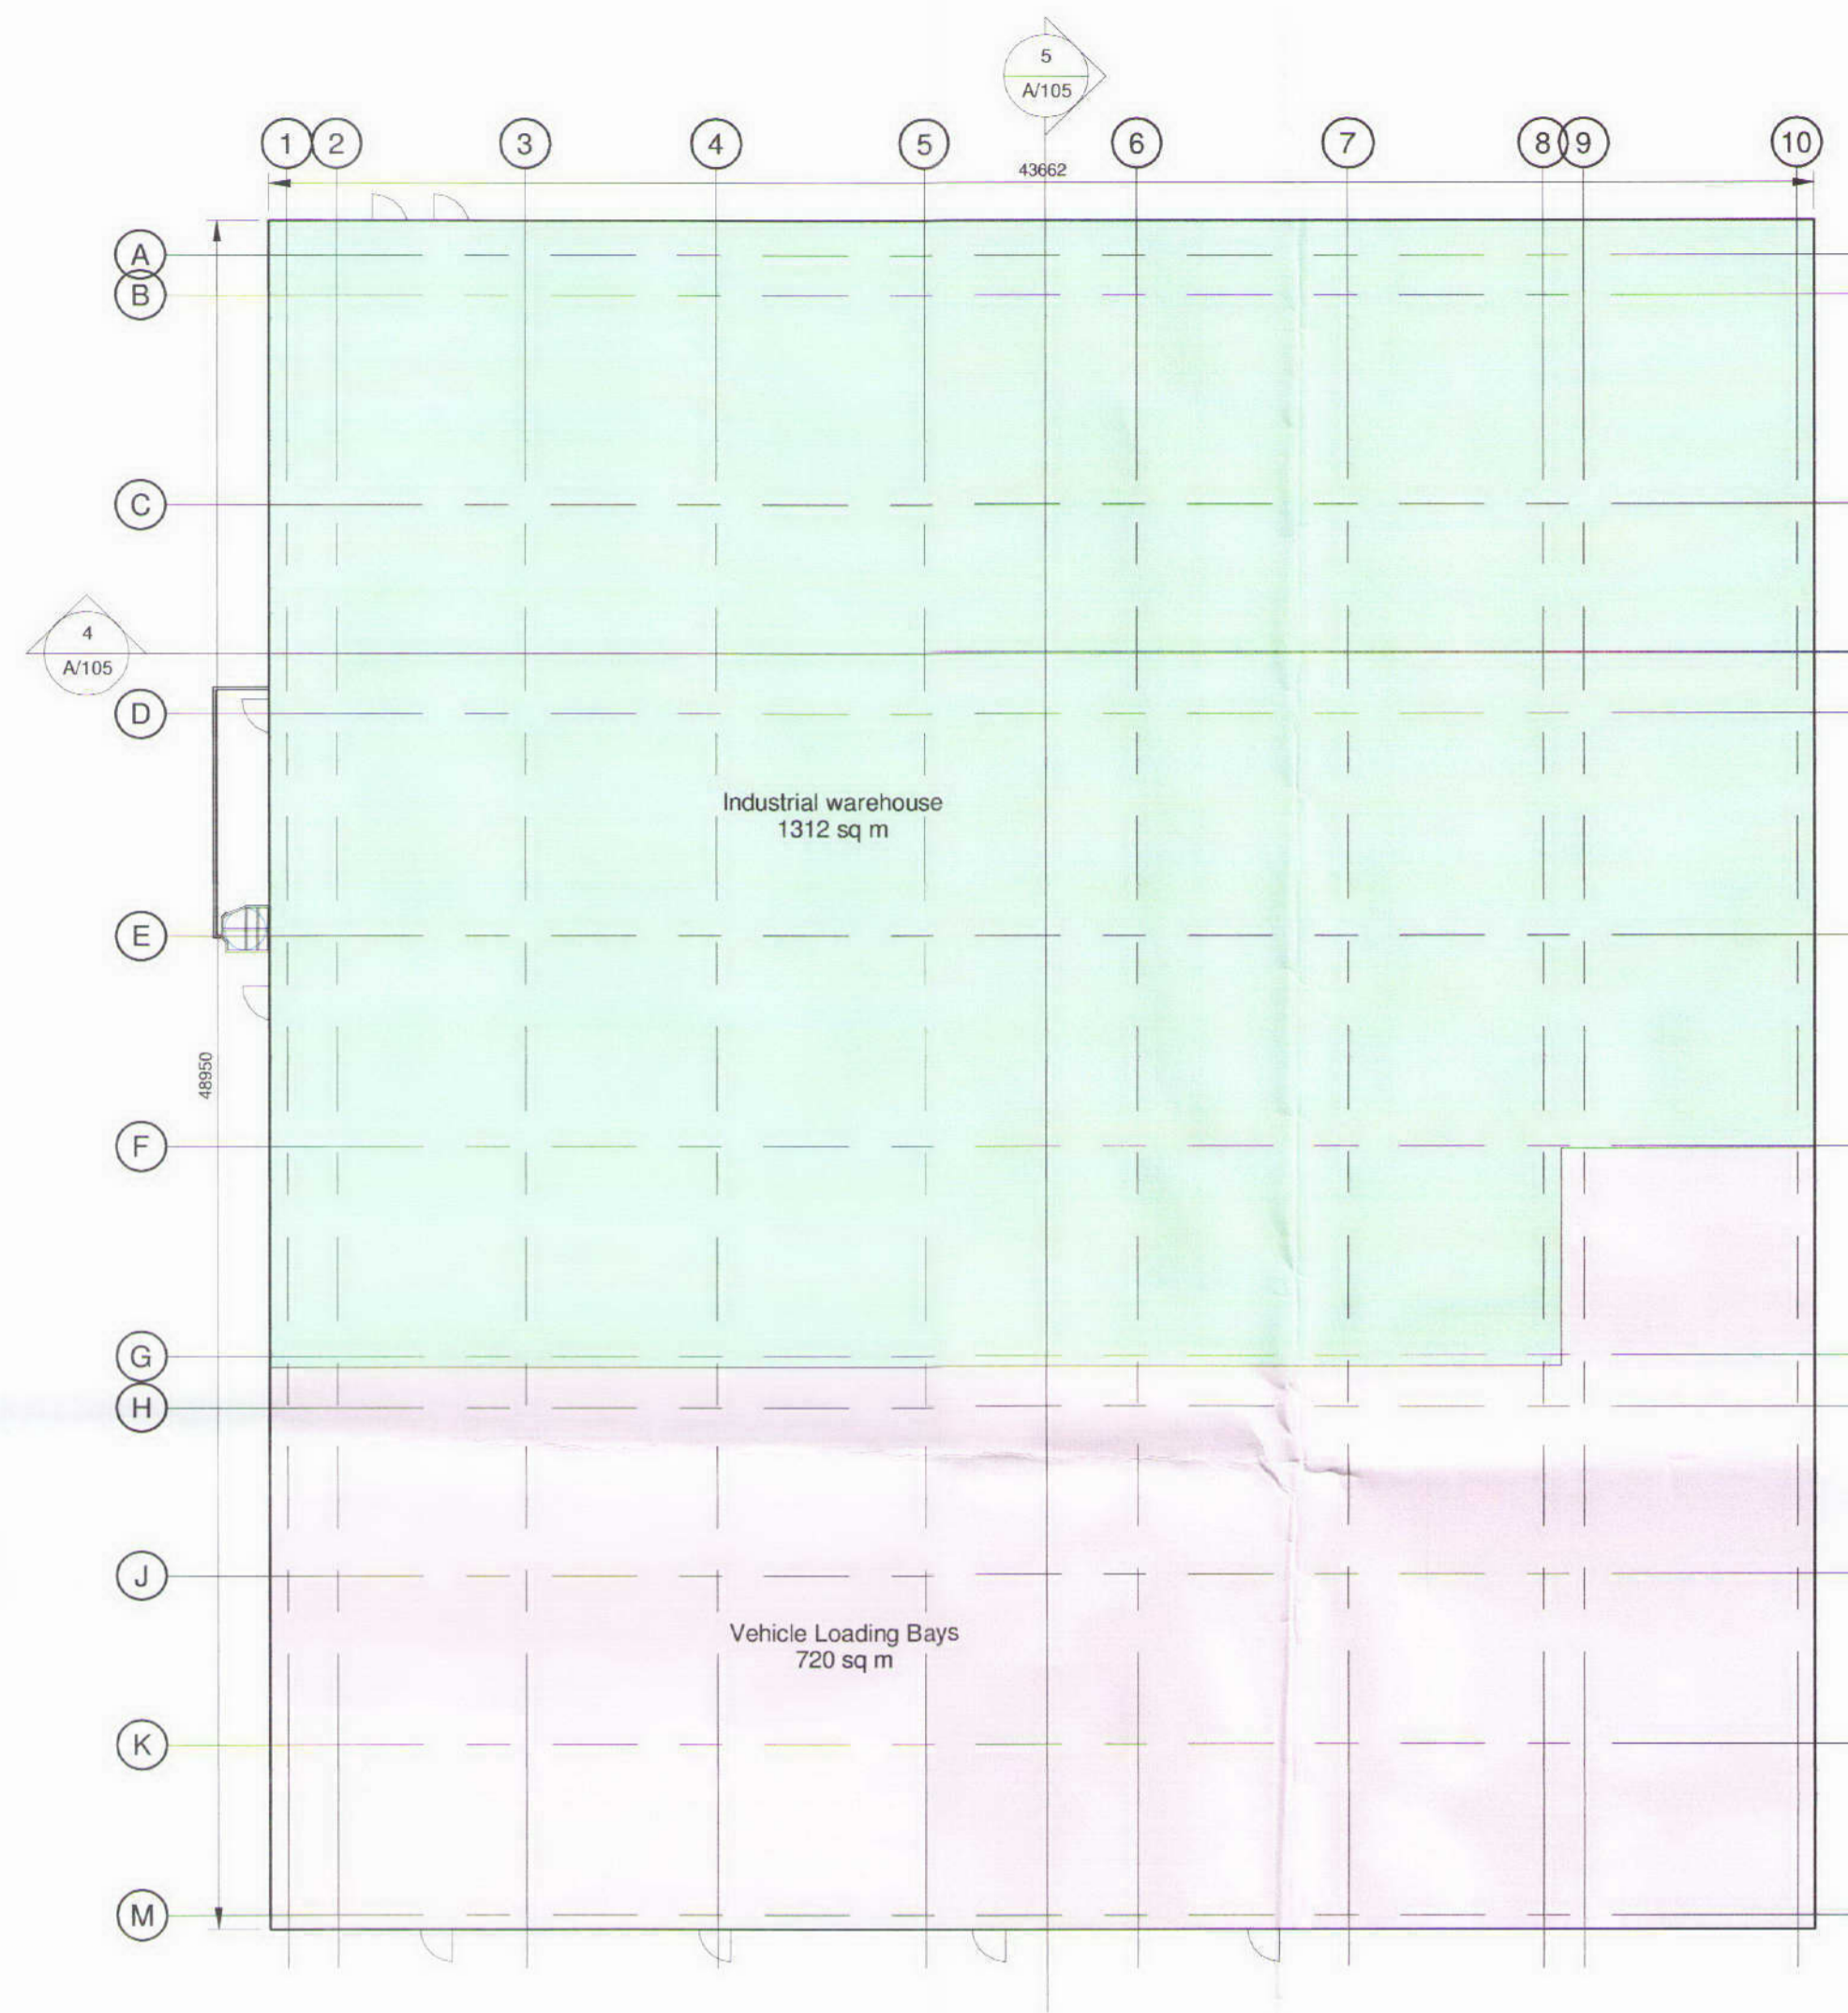


NO DIMENSIONS TO BE SCALED FROM THIS DRAWING

This drawing is issued for the sole and exclusive use of the named recipient. Distribution to any third party is on the strict understanding that no liability is accepted by Pick Everard for any discrepancies, errors or omissions that may be present, and no guarantee is offered as to the accuracy of information shown


CDM - RESIDUAL RISKS
The following are considered to be significant risks relevant to this drawing, which could not be fully mitigated or removed through design. Further possible control measures have been identified within the Design Risk Assessments which may help to mitigate these and other identified risks further during the construction / maintenance process.

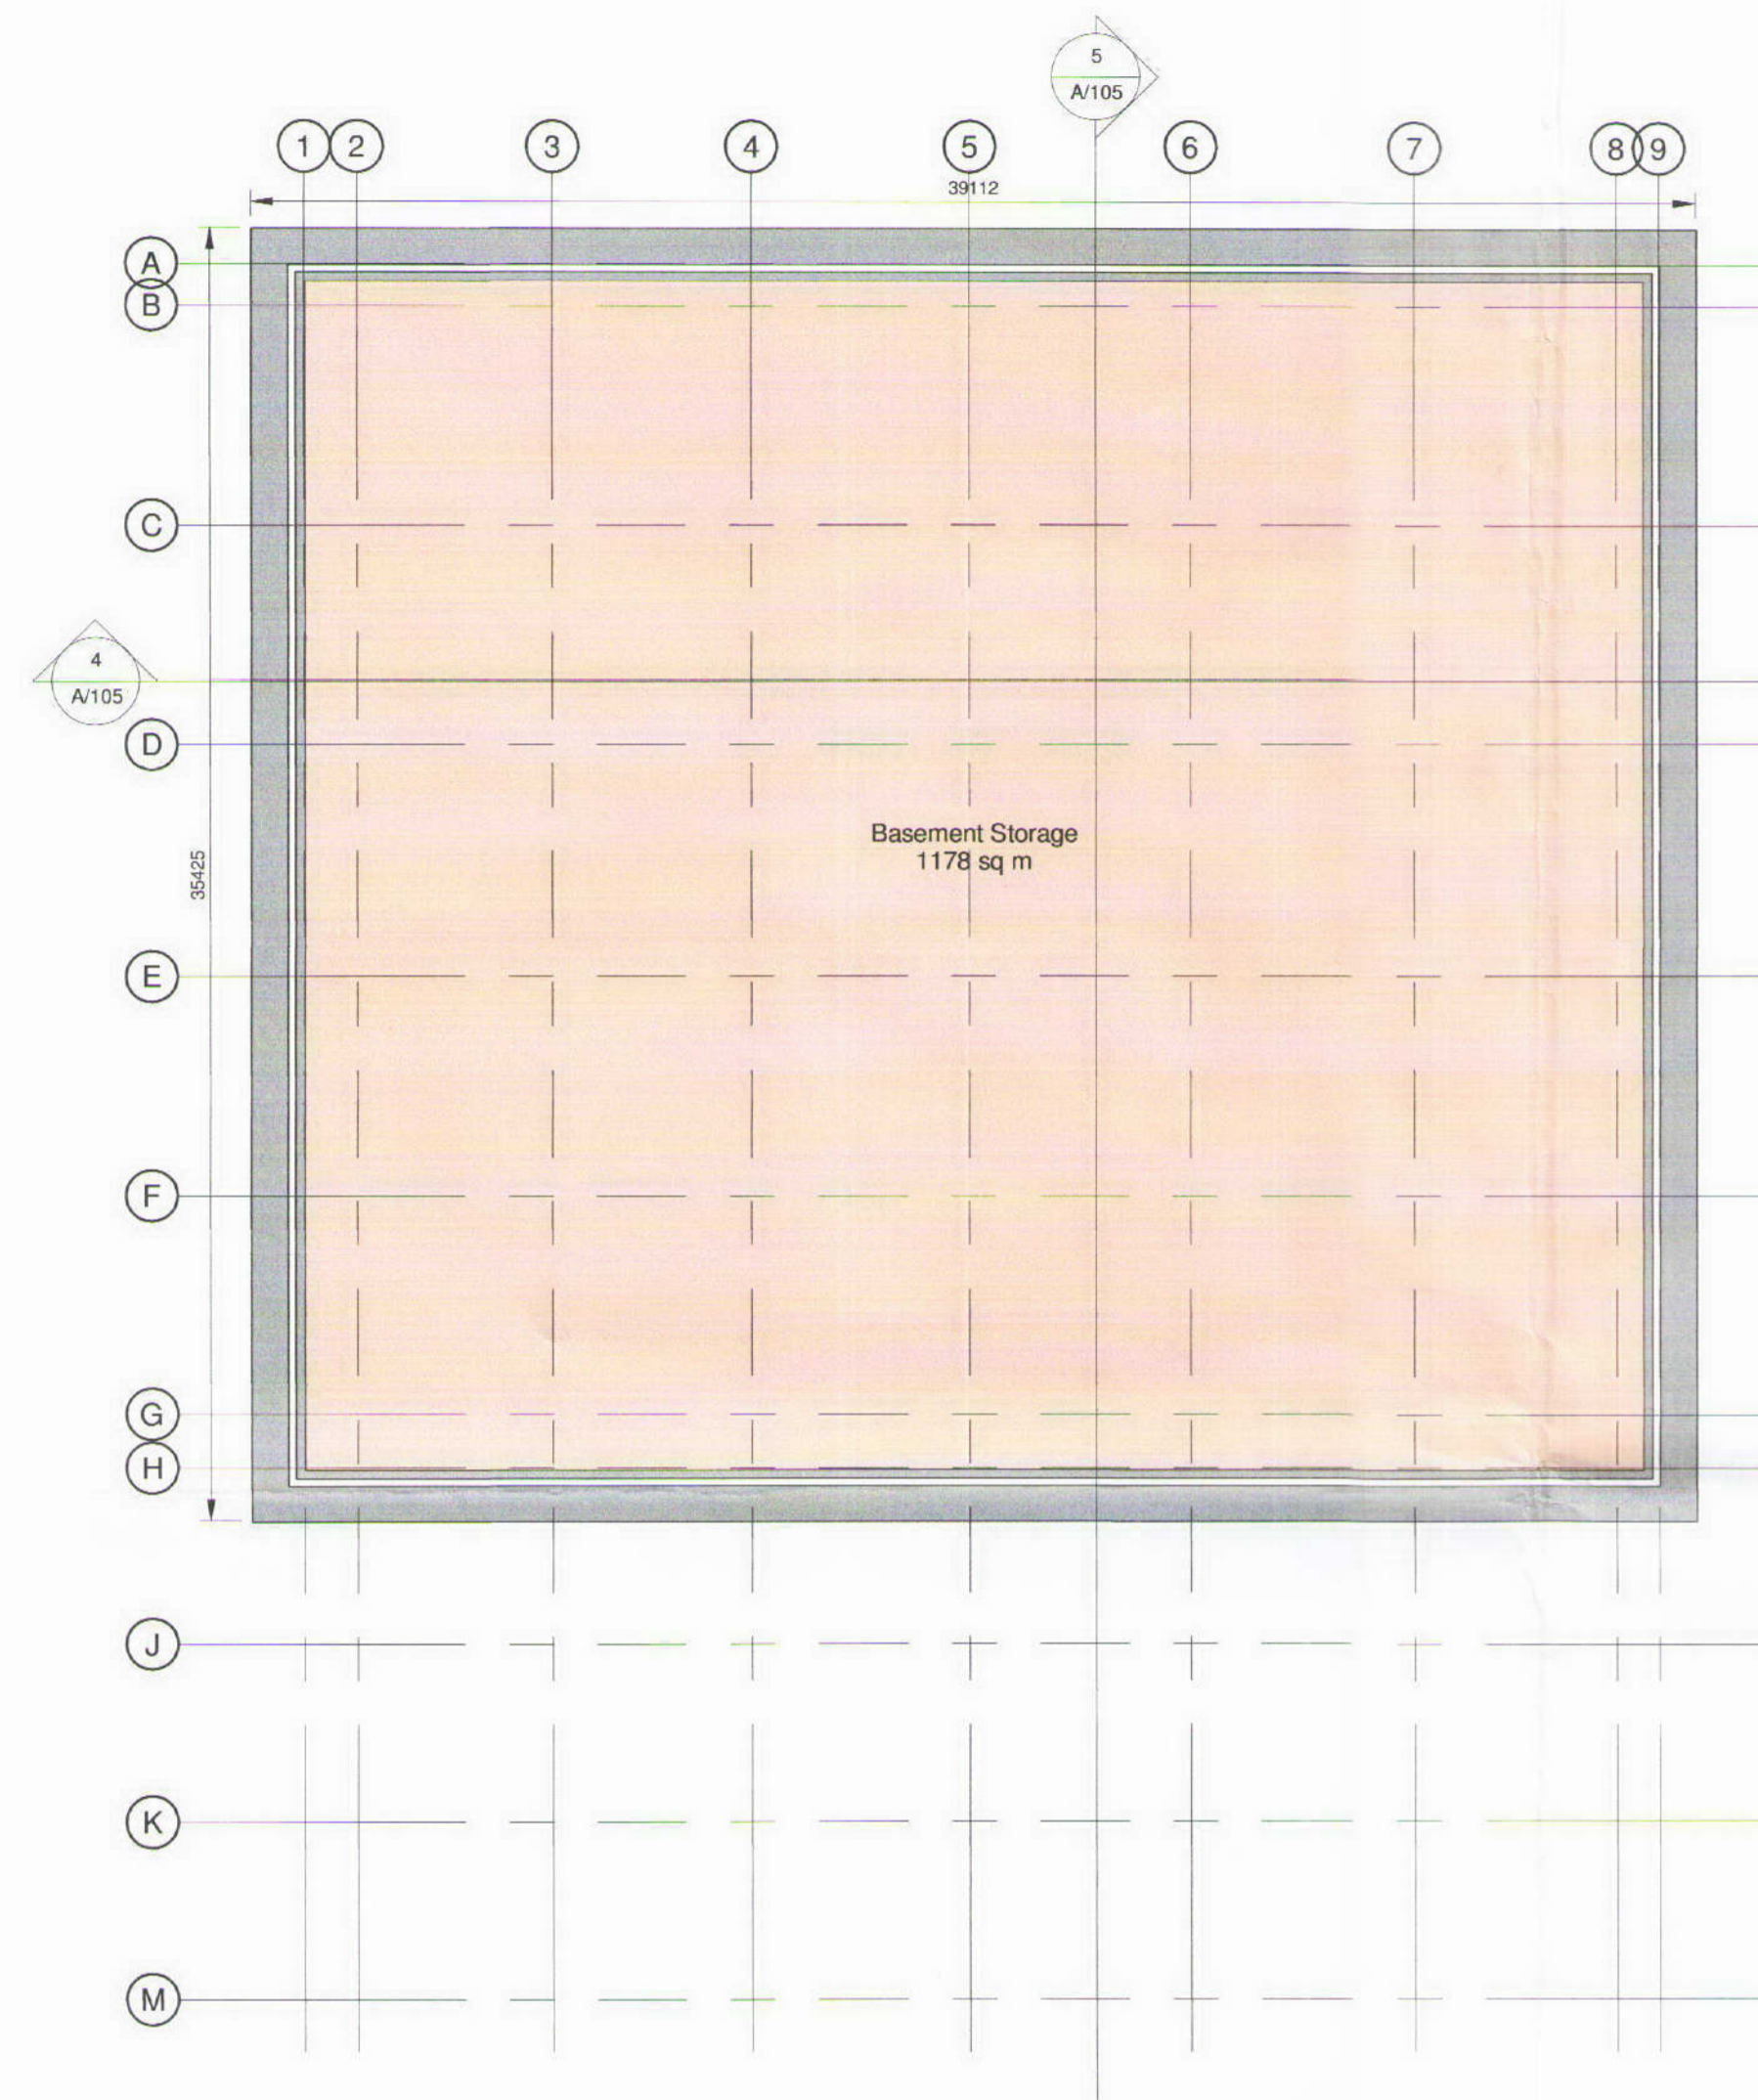


1 Basement Plan
A/105 1:200

2 Ground Floor Plan
A/105 1:200

3 First Floor Plan
A/105 1:200

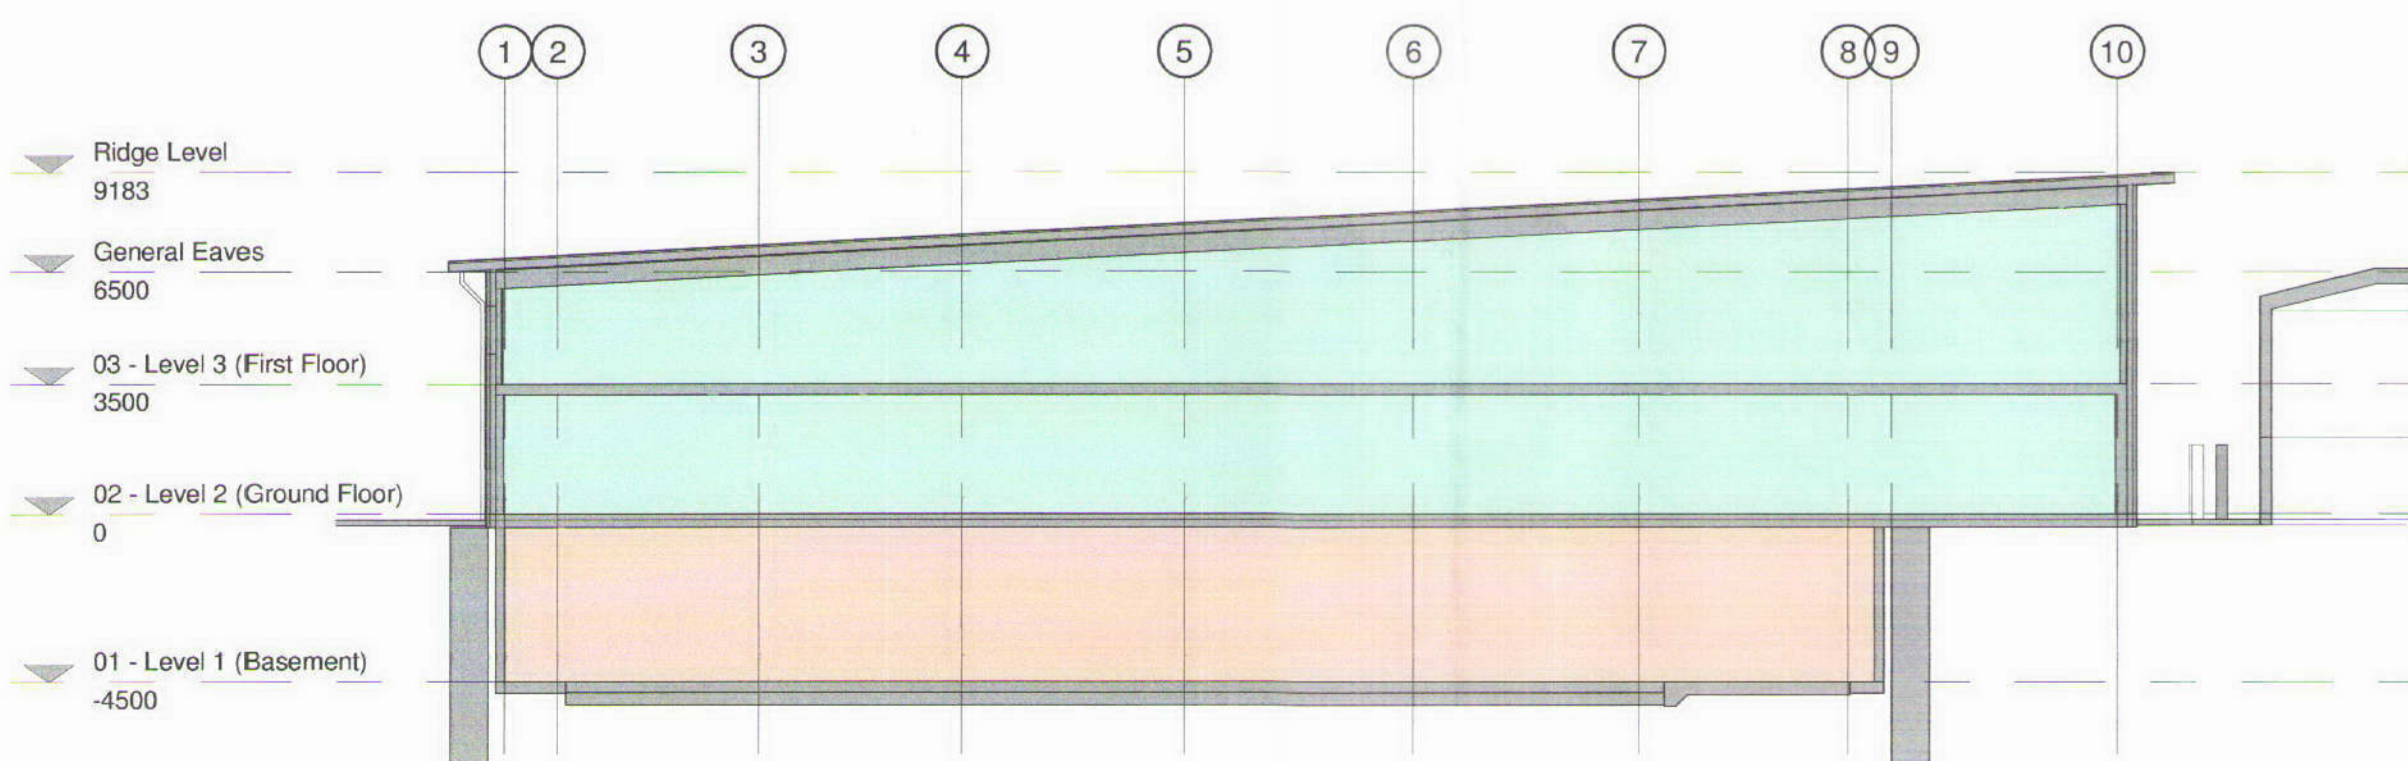

4 Typical Section 1
A/105 1:200

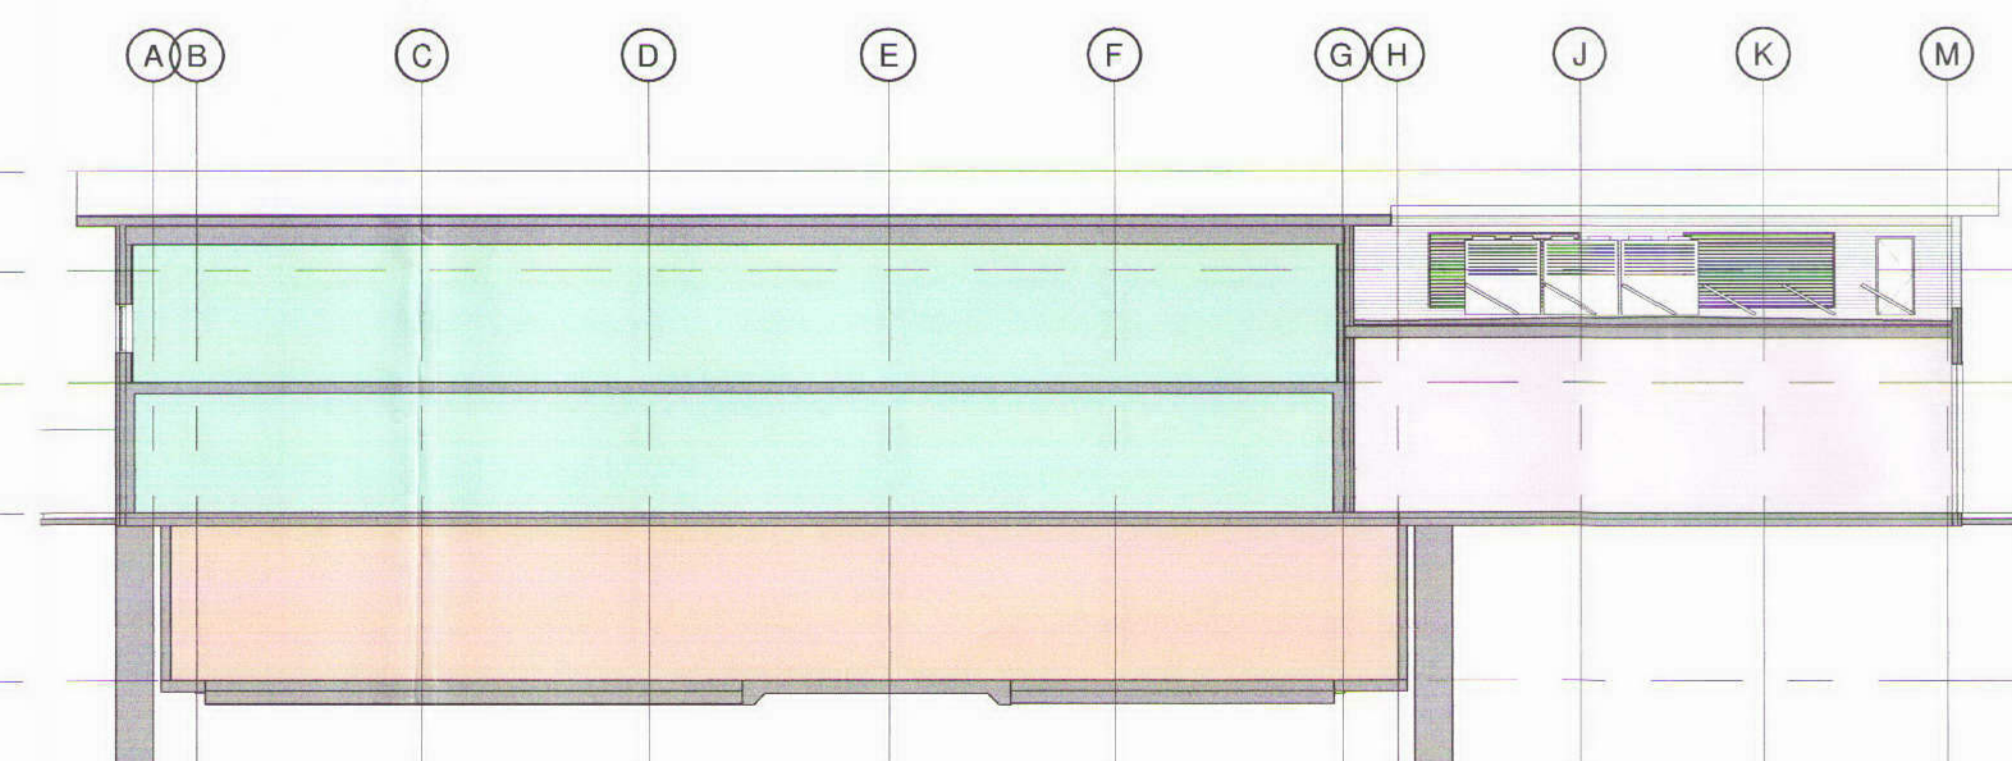

5 Typical Section 2
A/105 1:200

APPROVED

B	Planning Issue	27.07.12	MWJ	MSW
A	First Issue	20.07.12	MWJ	MSW
Revisions		Date	Drawn	Checked

Client:

Architects
Consulting Engineers
Project Managers
Surveyors

PICK EVERARD

Project
Project Park Royal

Halford House
Charles Street
Leicester
LE1 1HA
Phone 0116 223 4400
Fax 0116 223 4411/22/33
consultants@pick-everard.co.uk
www.pick-everard.co.uk

Drawing Title	Status
Typical Floor Plans and Sections (Planning Submission)	
Scale - unless otherwise stated 1:200 at A1	
Drawing Number	Rev
120437/A/105	B