




Notes	
No.	Description

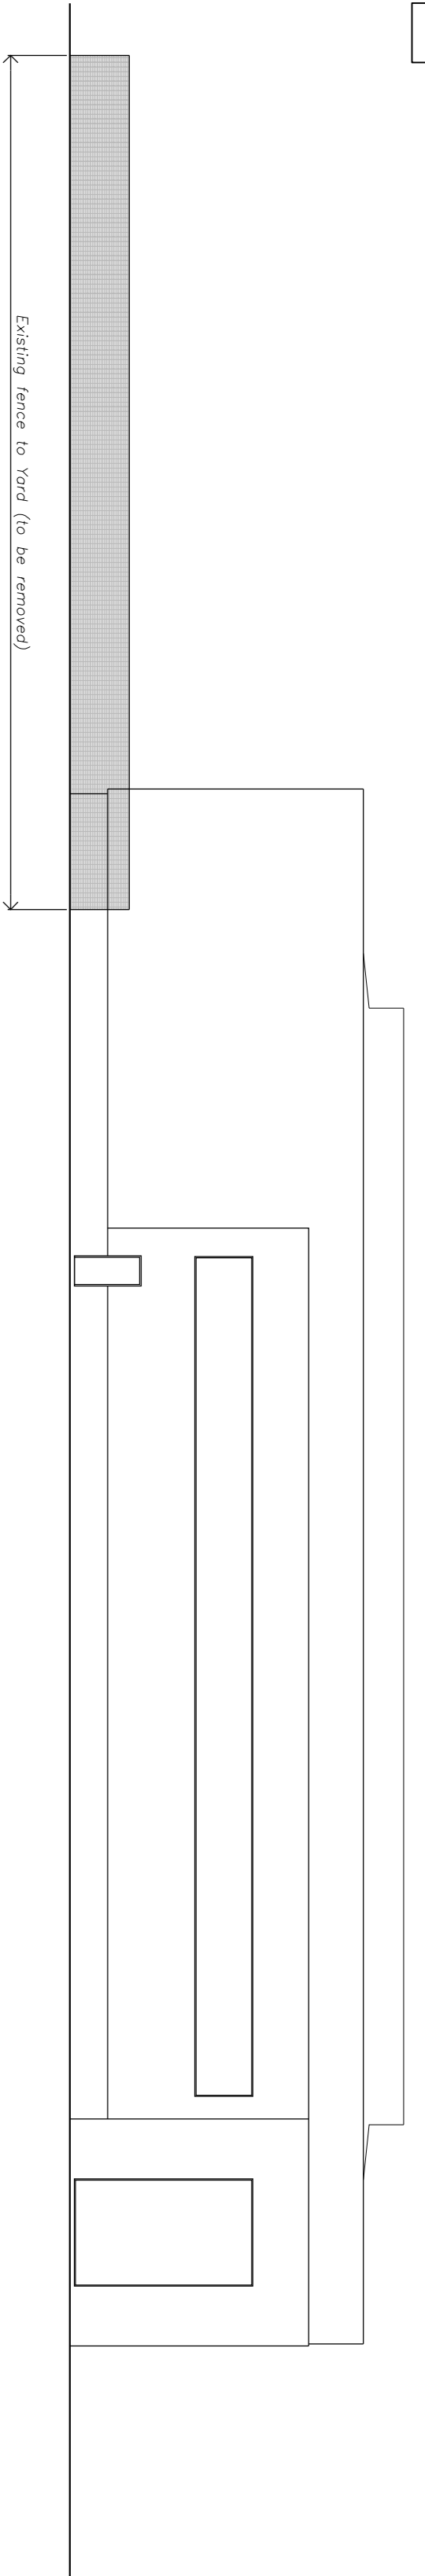


Existing Elevation to Cranford Lane 1:200

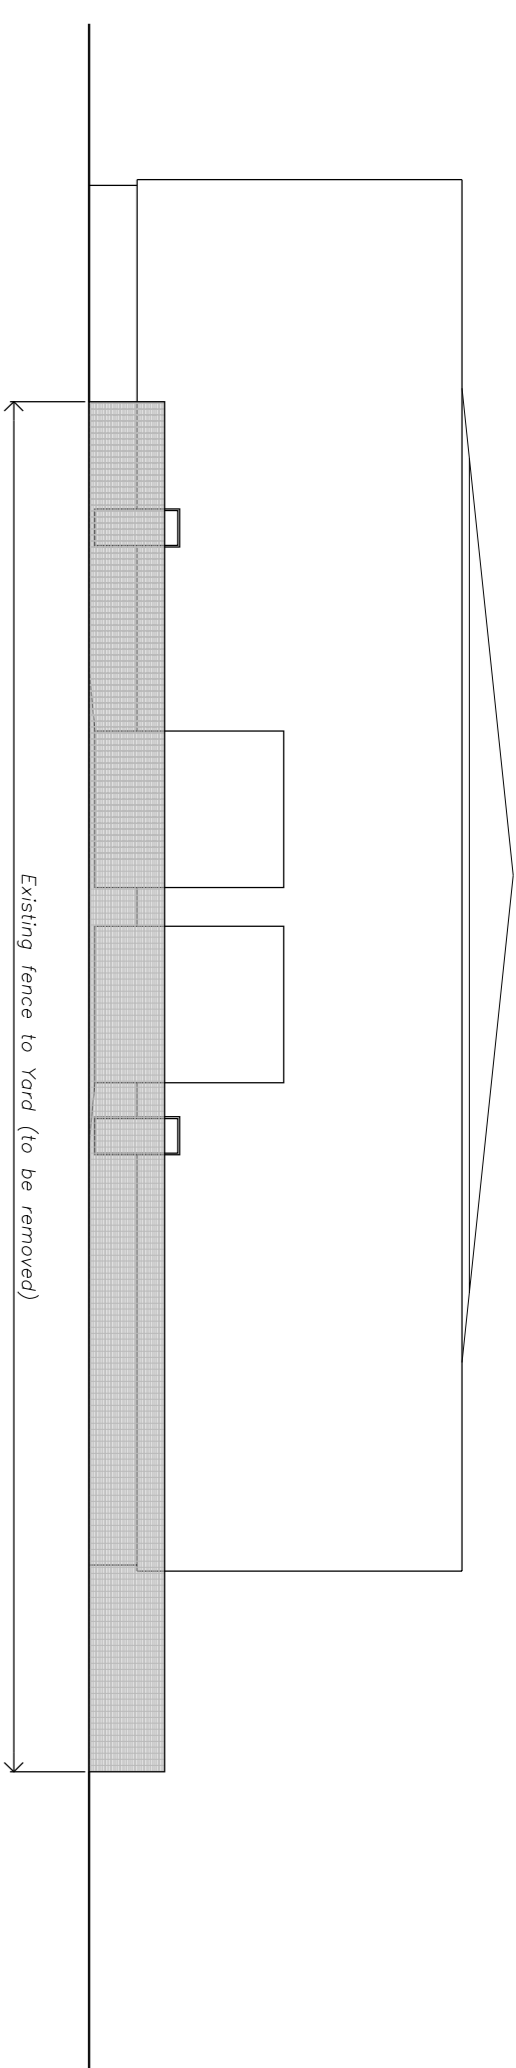


Existing Elevation to Yard 1:200

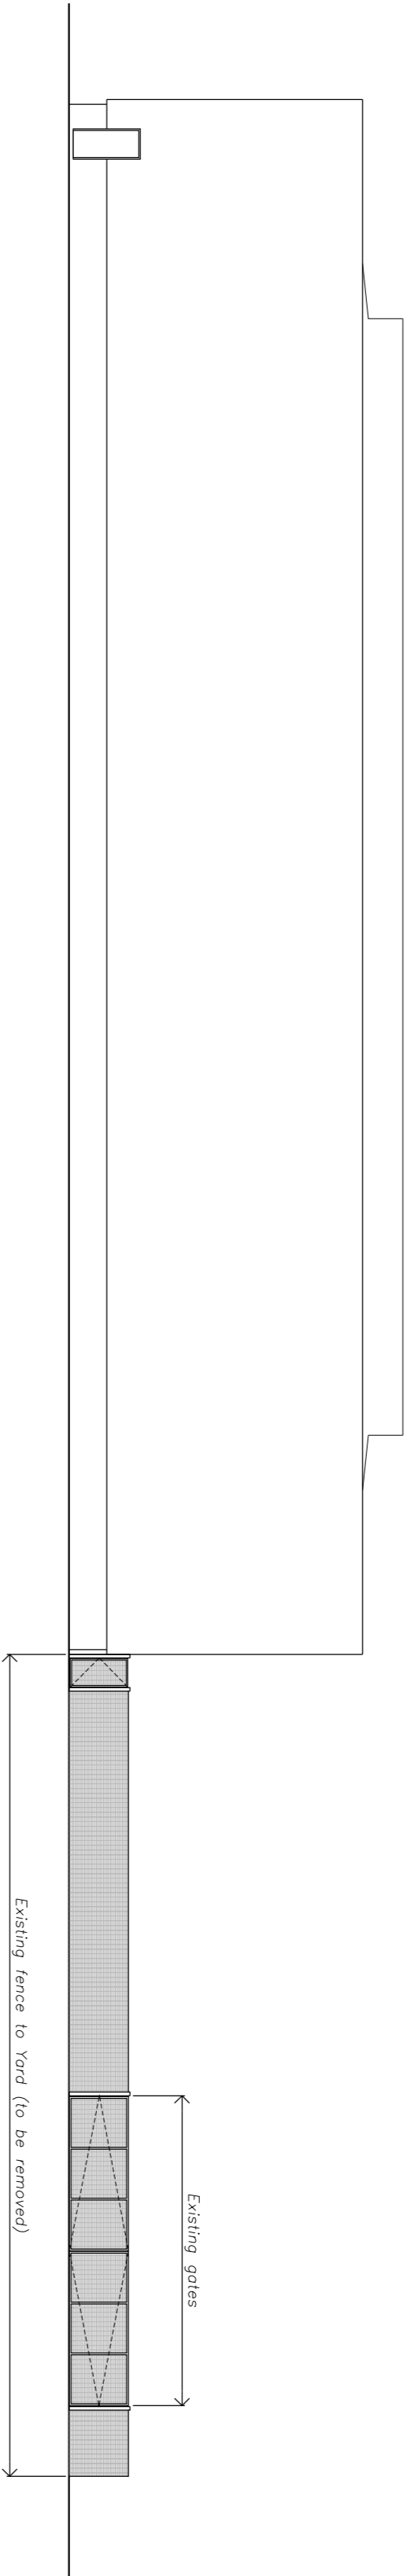


Existing Elevation to Estate Access road 1:200

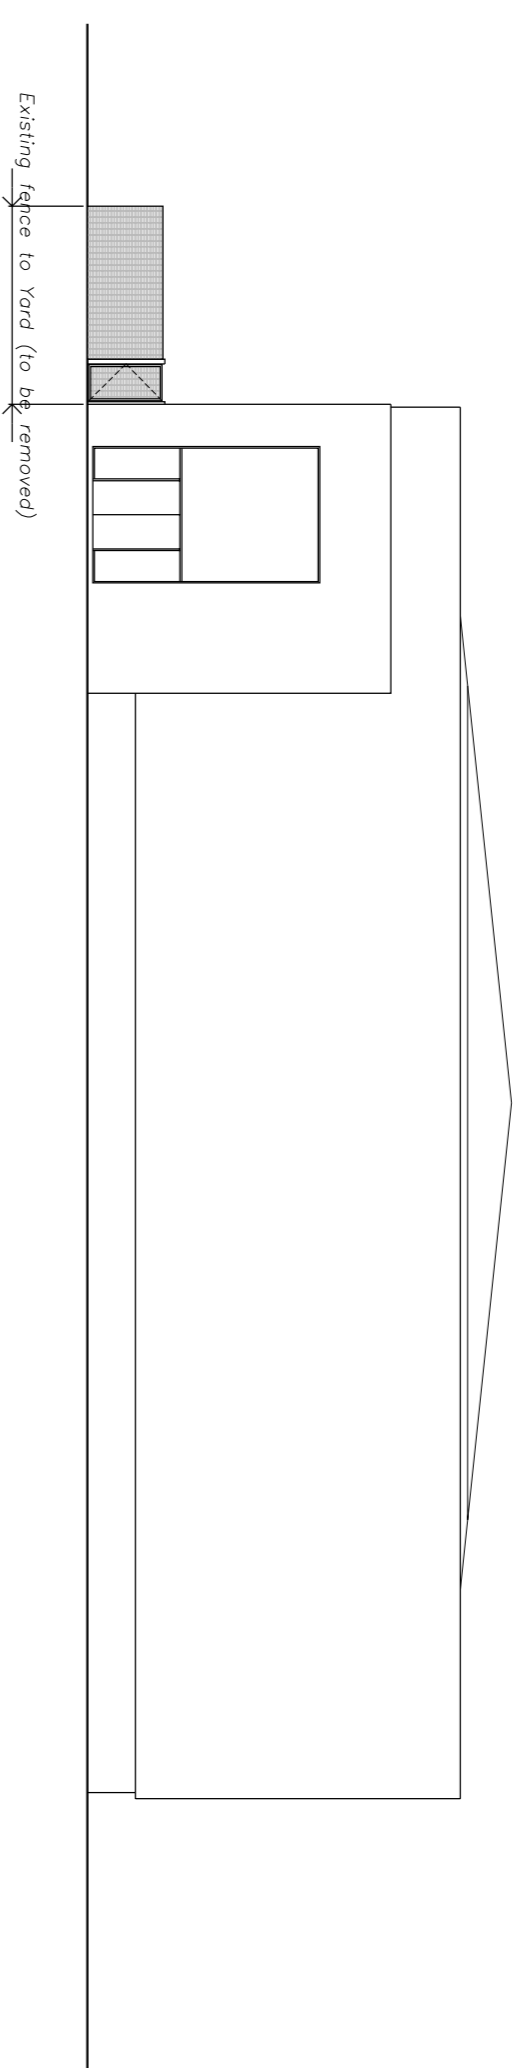


Existing Elevation to Estate Access road 1:200

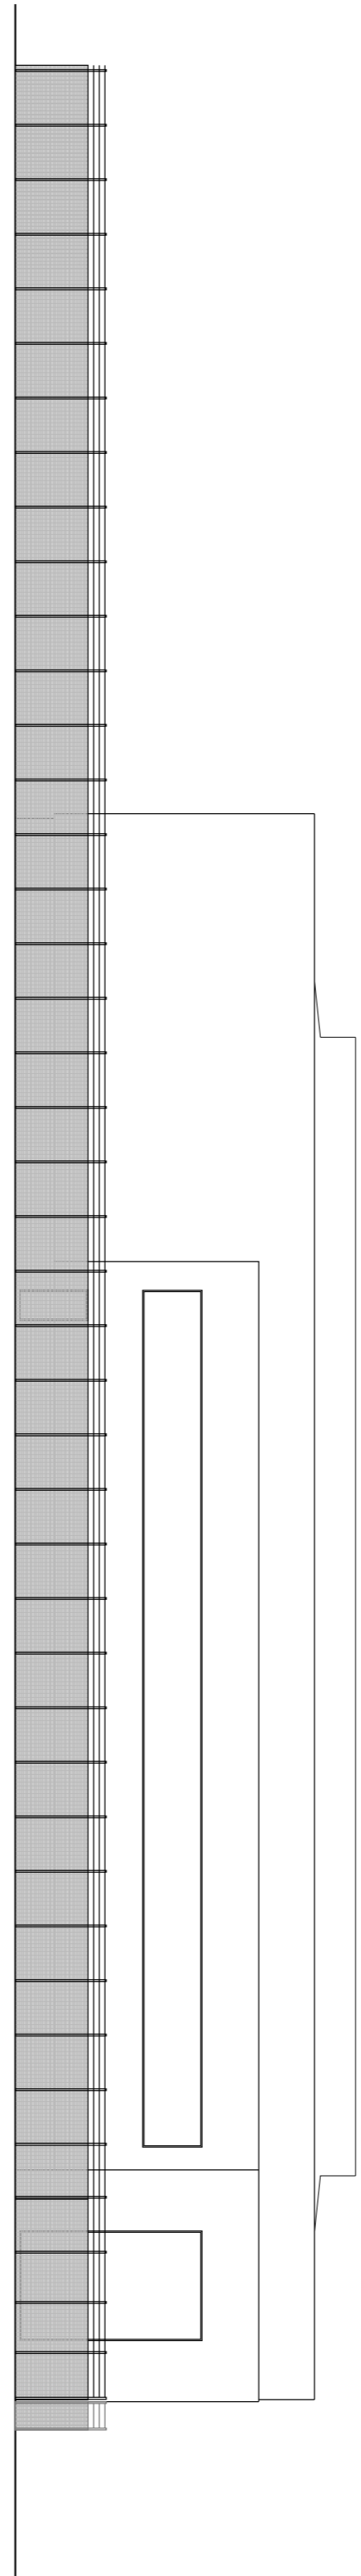


Proposed Elevation to Cranford Lane 1:200

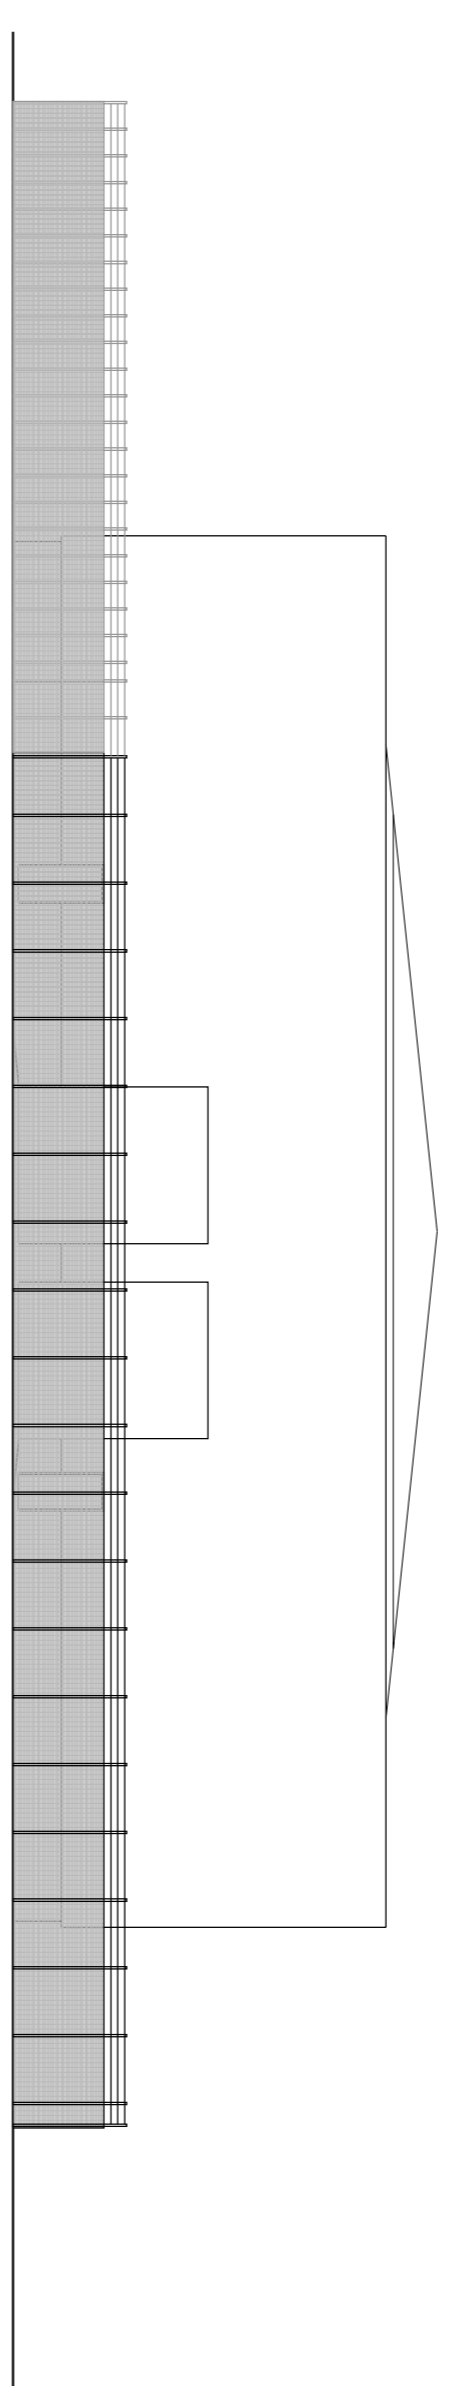

Proposed Elevation to Yard 1:200

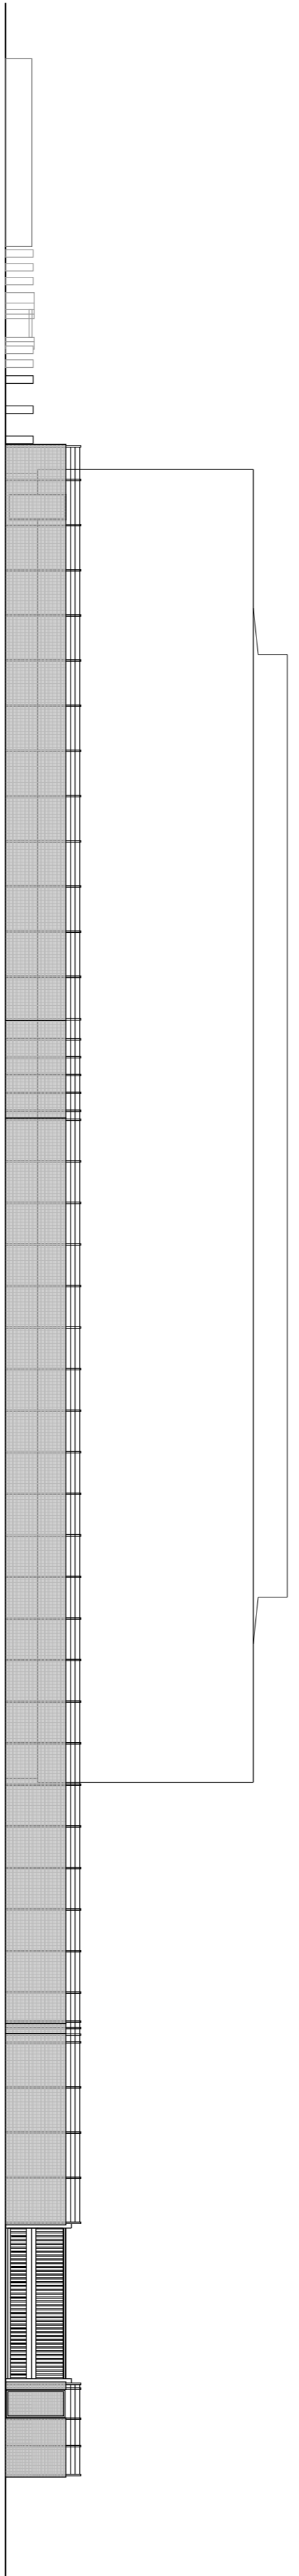

Proposed Elevation to Estate Access road 1:200

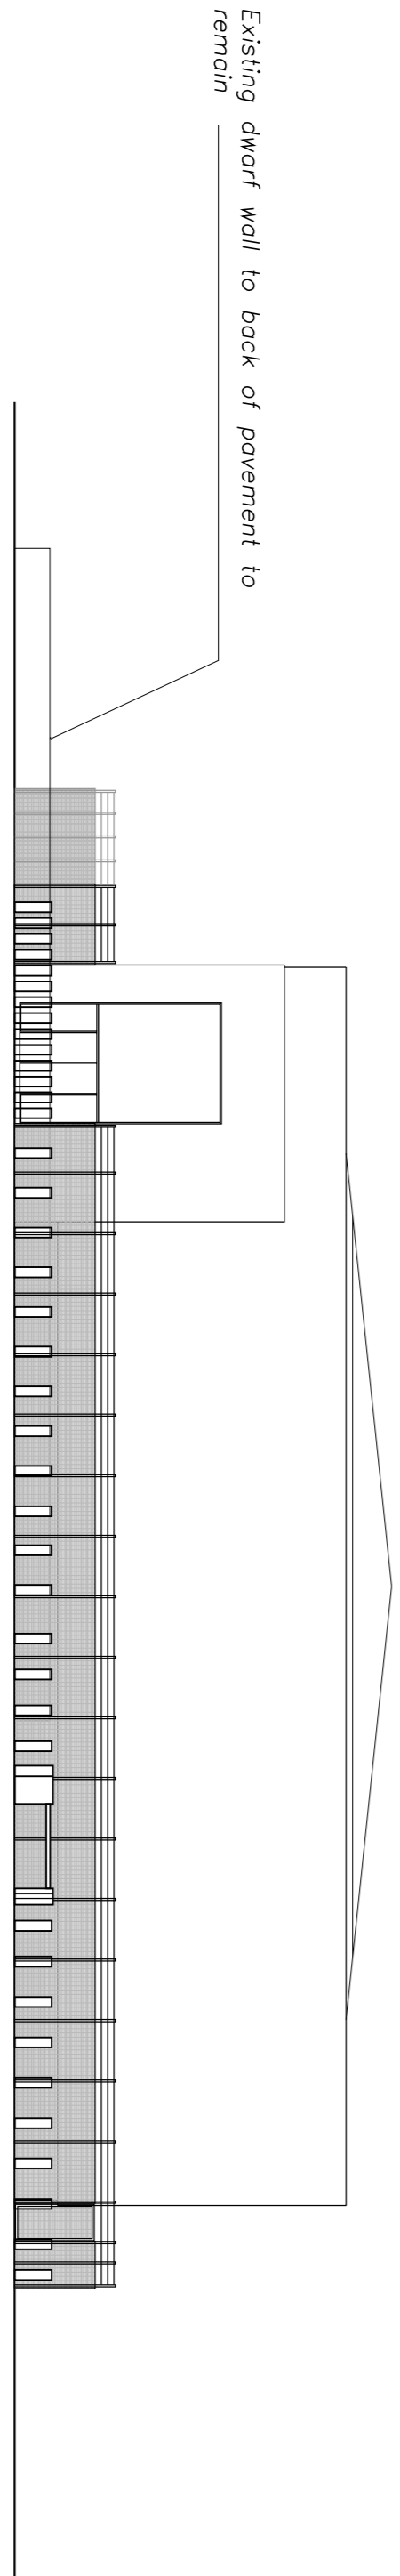

Proposed Elevation to Estate Access road 1:200

Revision	Date	Description

ARCHITECTS
Pinnaqar Hayward Design LLP
 48-52 Victoria Street
 Birmingham
 B1 3PE
 Tel 0121 236 7009
 Fax 0121 236 8485
 Email design@p-h-d.co.uk



Client: **MALCA AMIT**

Project: **PROJECT 54**

Location: **CRANFORD LANE HESTON**

Drawing Title: **ELEVATIONS EXISTING AND PROPOSED**

Scale	Date	Drawn	Revision
VAR	MAY 13	ANS	
Job No.	Drawing No.	Checked	
1766	03		

