



Proposed Site Plan 1:200

No.	Description

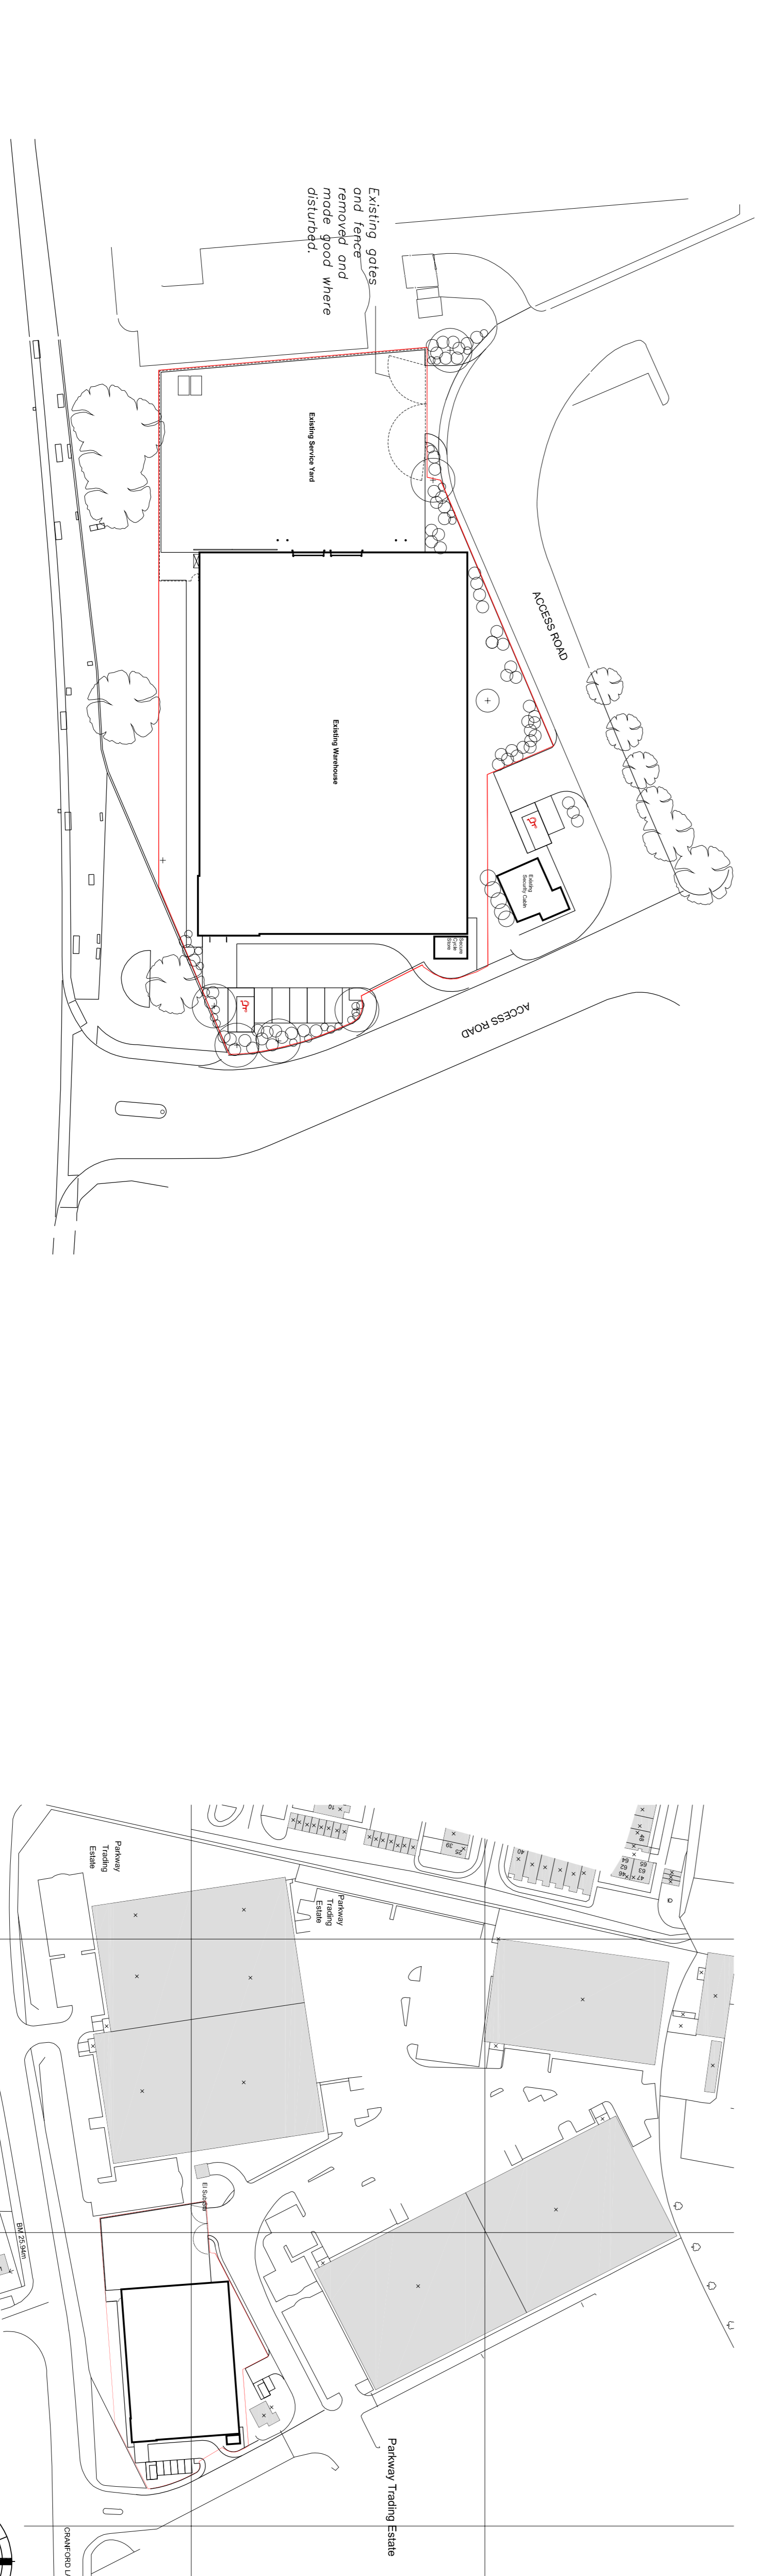

Existing Site Plan 1:500

No.	Description

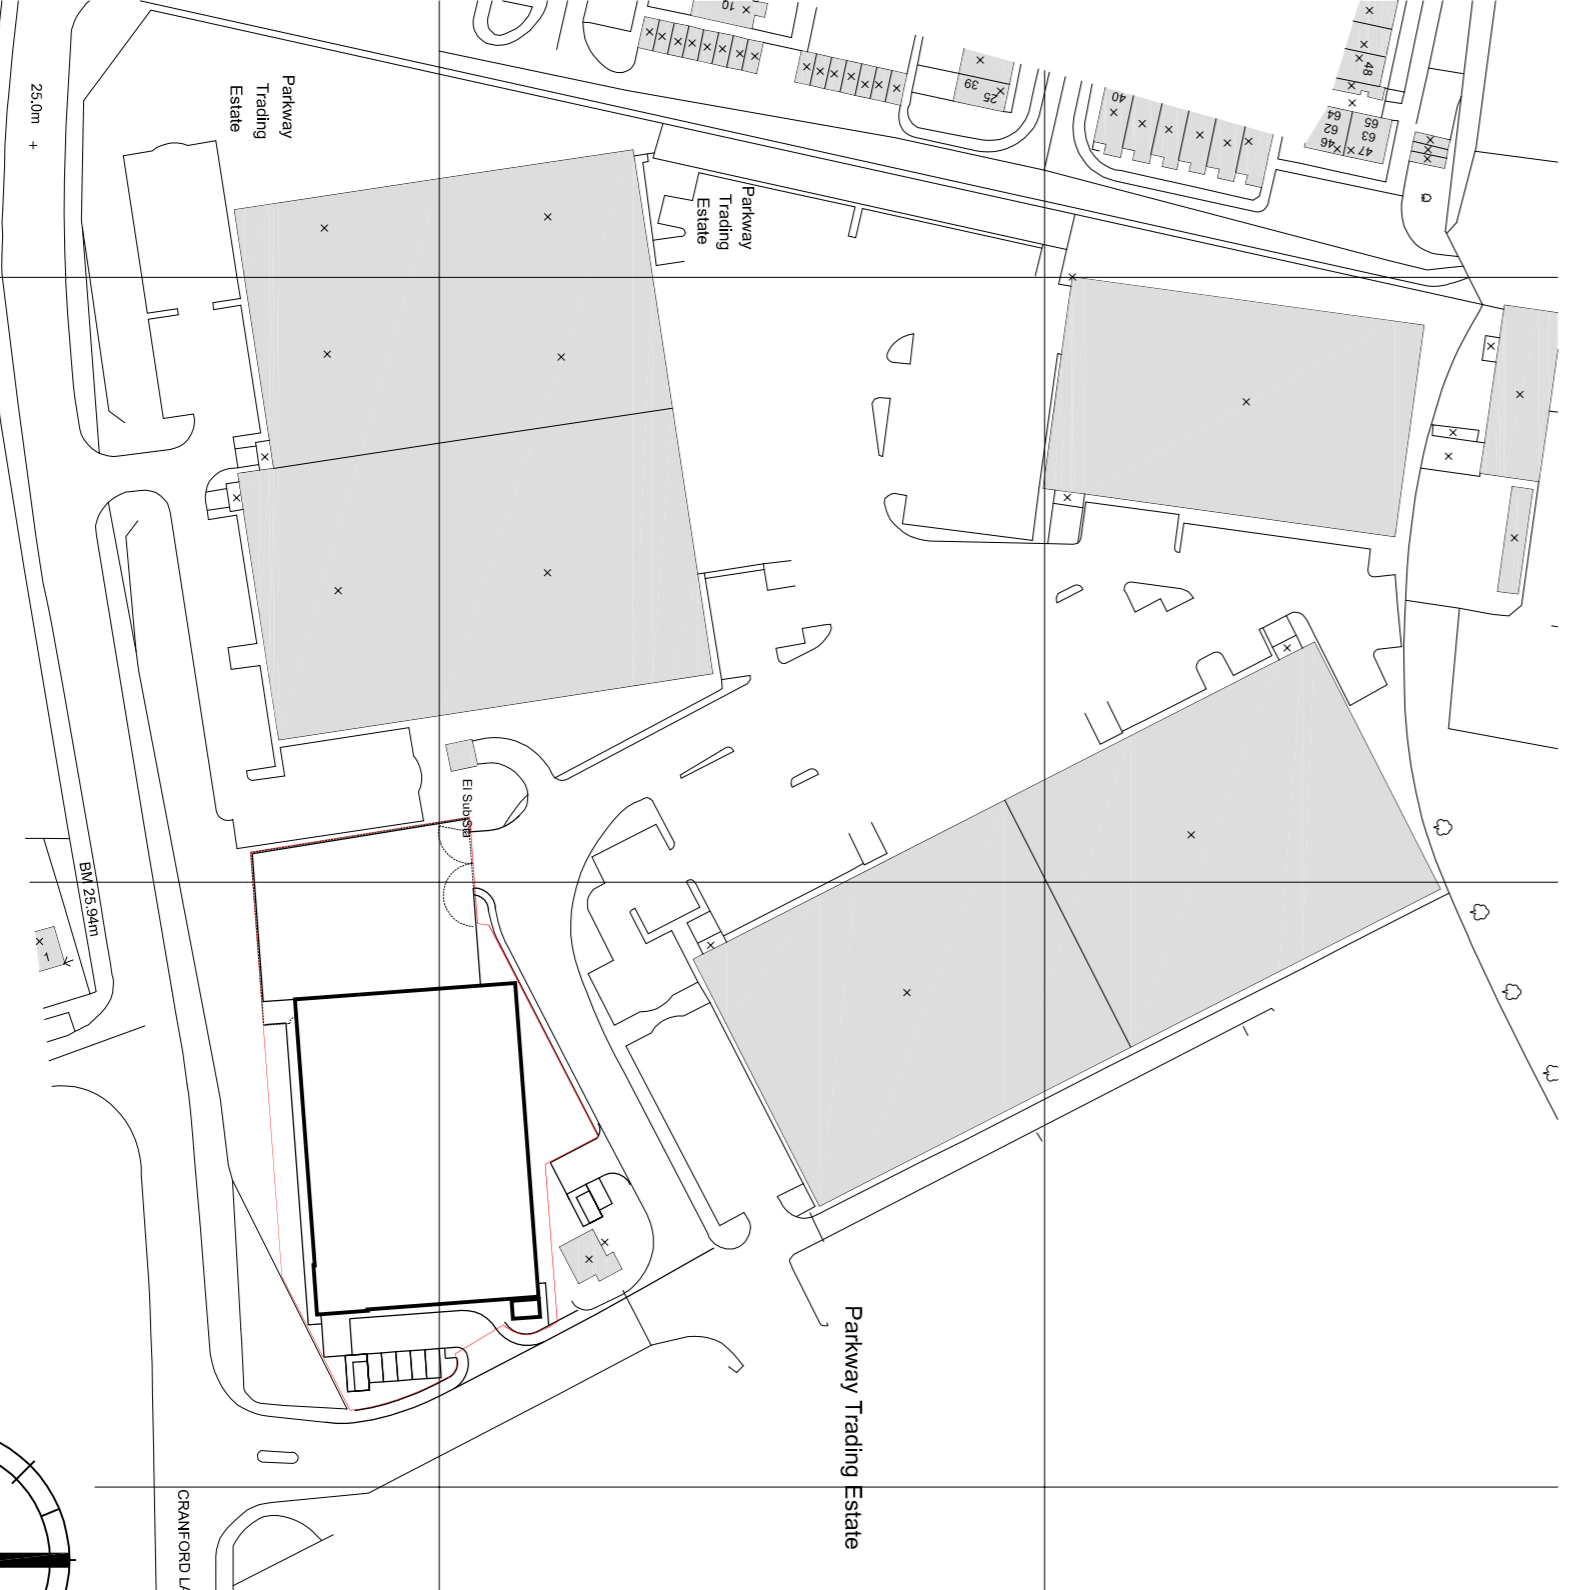

Site Location 1:1250

Revision	Date	Description
A	13.08.13	fence line amended N. e/c

**ARCHITECTS**  
**PLINAEUS HAYWARD DESIGN LLP**  
 48-52 Victoria Street  
 Birmingham  
 B1 3PE  
 Tel 0121 236 7009  
 Fax 0121 236 8485  
 Email design@p-h-d.co.uk

**CLIENT**  
**MALCA AMIT**

**PROJECT**  
**PROJECT 54**

**LOCATION**  
**CRANFORD LANE**  
**HESTON**  
**SITE PLAN**

Scale	Date	Drawn	Revision
VAR	MAY 13	ANS	A
1766	01	Checked	

